



EXTERIOR MATERIAL SCHEDULE


NOTE#	DESCRIPTION	MANUFACTURER
1	EIFS-SW7038' TONY TOUPE	SHERWIN WILLIAMS
2	EIFS-SW7030' ANEW GRAY	SHERWIN WILLIAMS
3	EIFS-SW7034' STATUS BRONZE	SHERWIN WILLIAMS
4	STONE-CUTFACE: GRAY NO STAIN	CENTURION STONE
5	EIFS-SW7039' VIRTUAL TOUPE	SHERWIN WILLIAMS
6	EIFS- FLOWER POWER 398	BENJAMIN MOORE
7	BUILDING SIGNAGE	
8	CONCRETE	
9	EXPOSED STEEL BEAM	
11	STONE CAP	

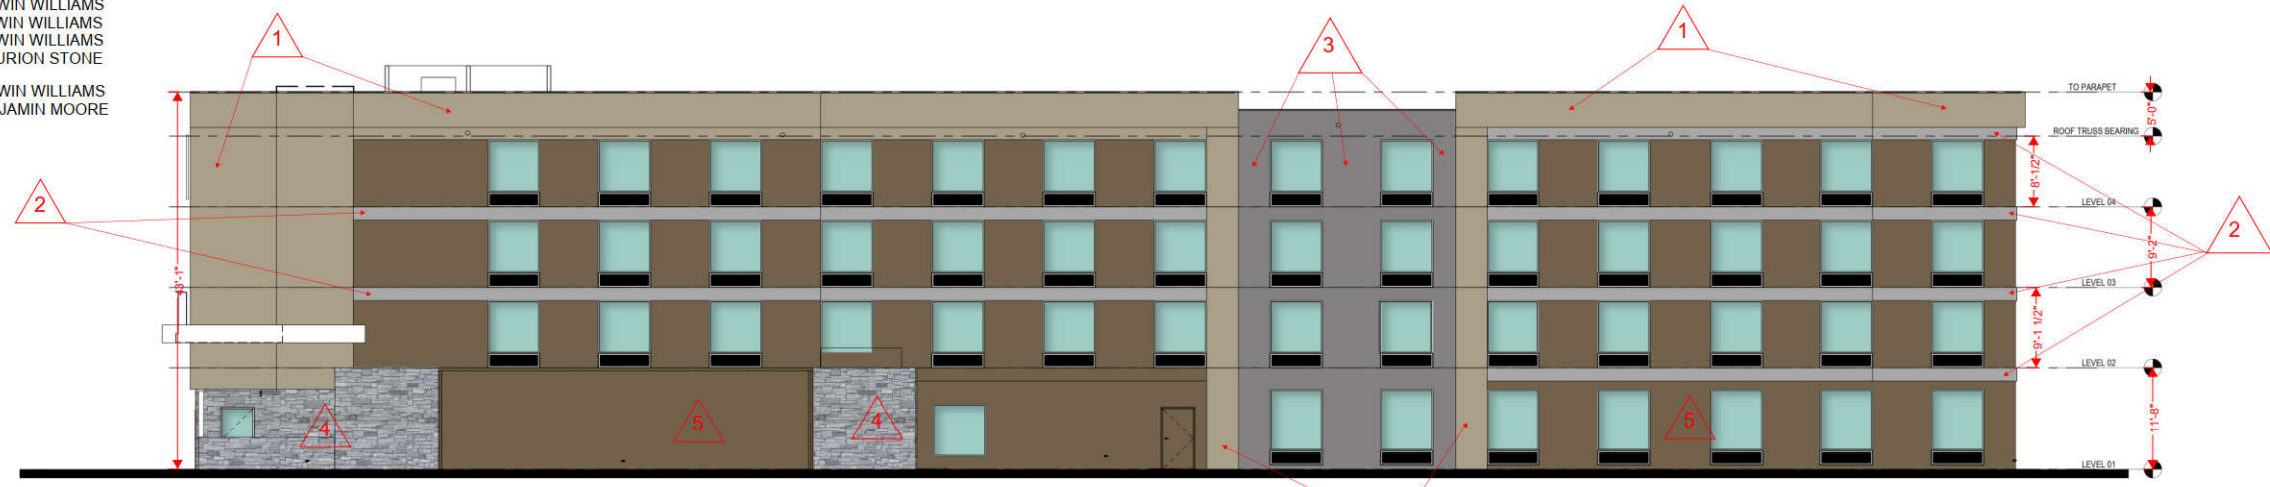


D SOUTH ELEVATION
1/8"=1'-0"

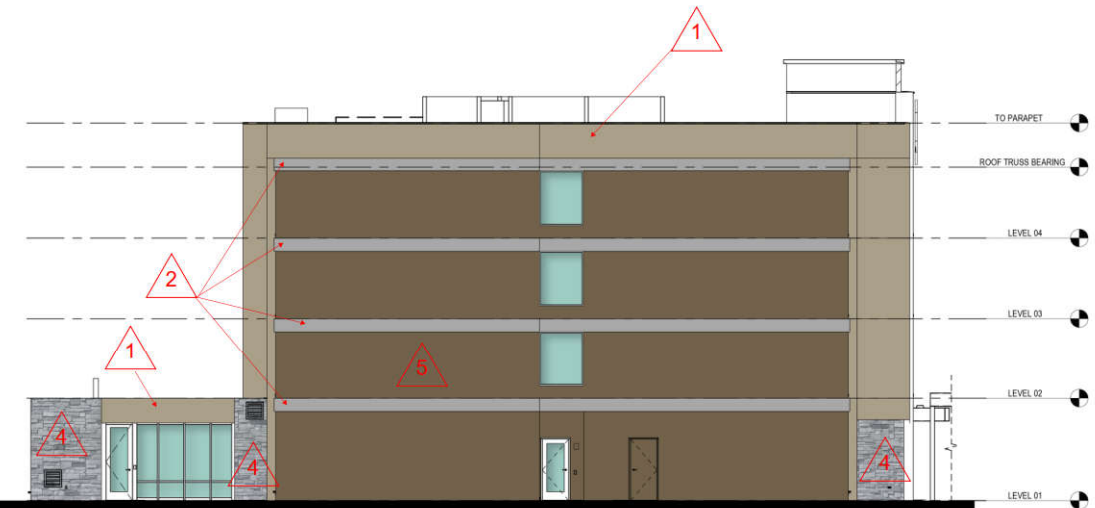

B EAST ELEVATION
1/8"=1'-0"

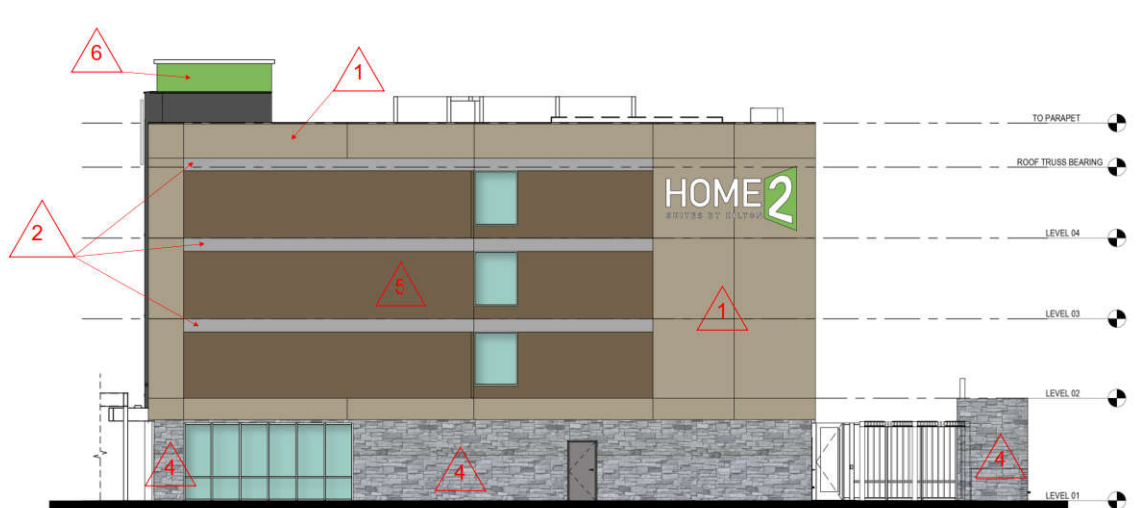

C WEST ELEVATION
1/8"=1'-0"

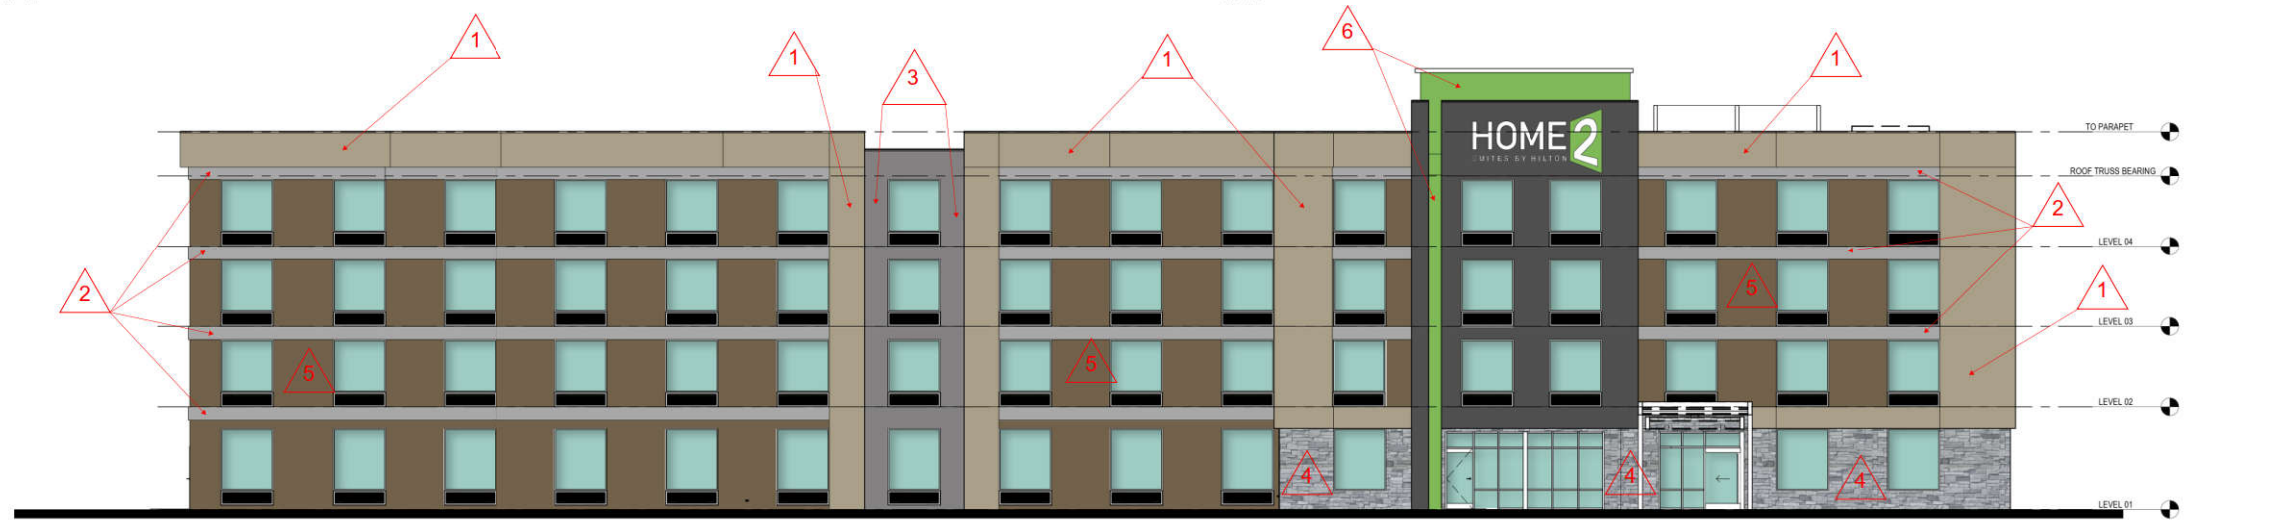

A NORTH ELEVATION
1/8"=1'-0"