



1 SOUTH ELEVATION  
3/32" = 1'-0"

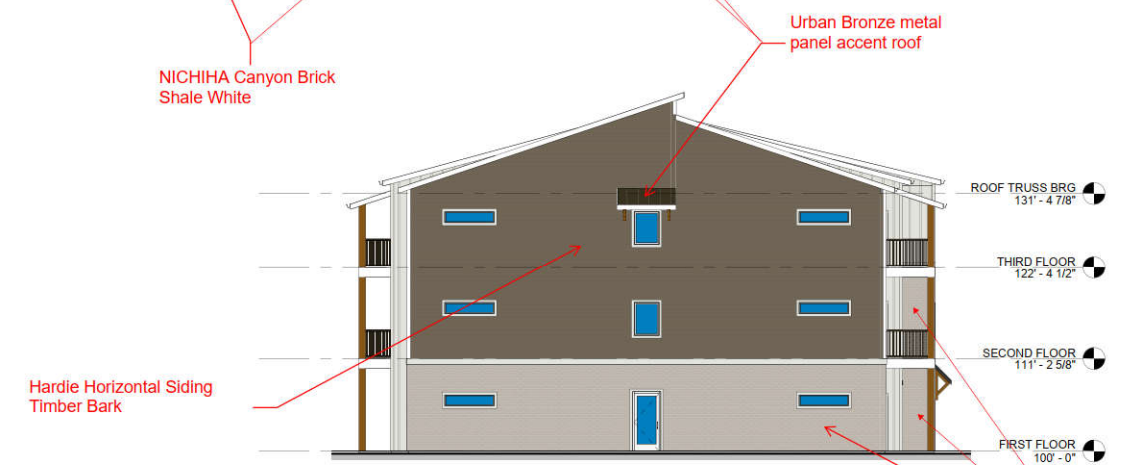


2 WEST ELEVATION  
3/32" = 1'-0"

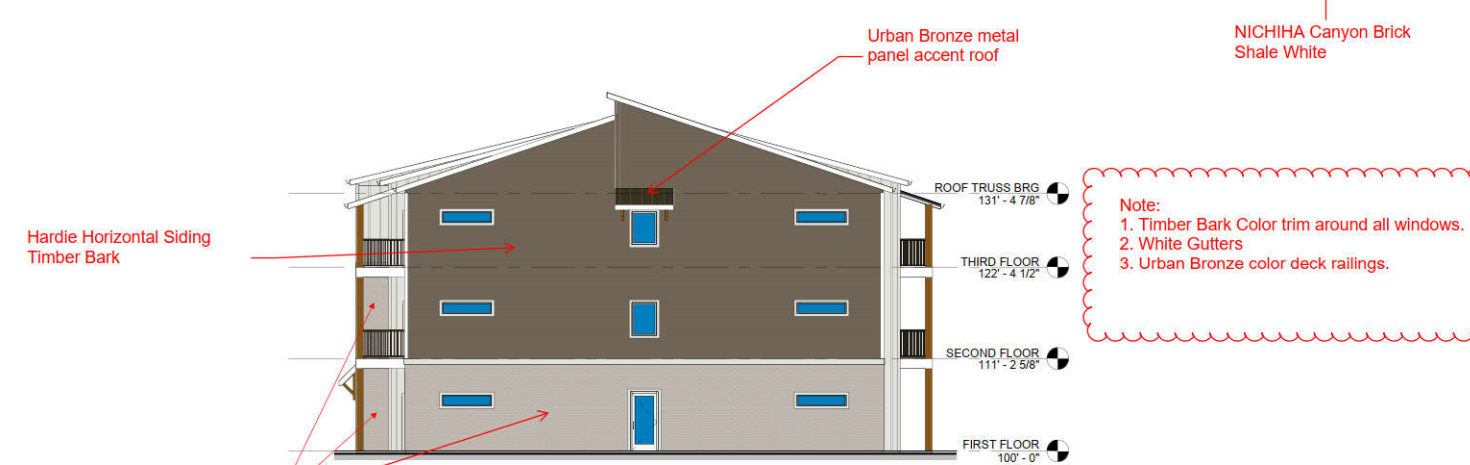

3 EAST ELEVATION  
3/32" = 1'-0"

Note:  
1. Timber Bark Color trim around all windows.  
2. White Gutters  
3. Urban Bronze color deck railings.

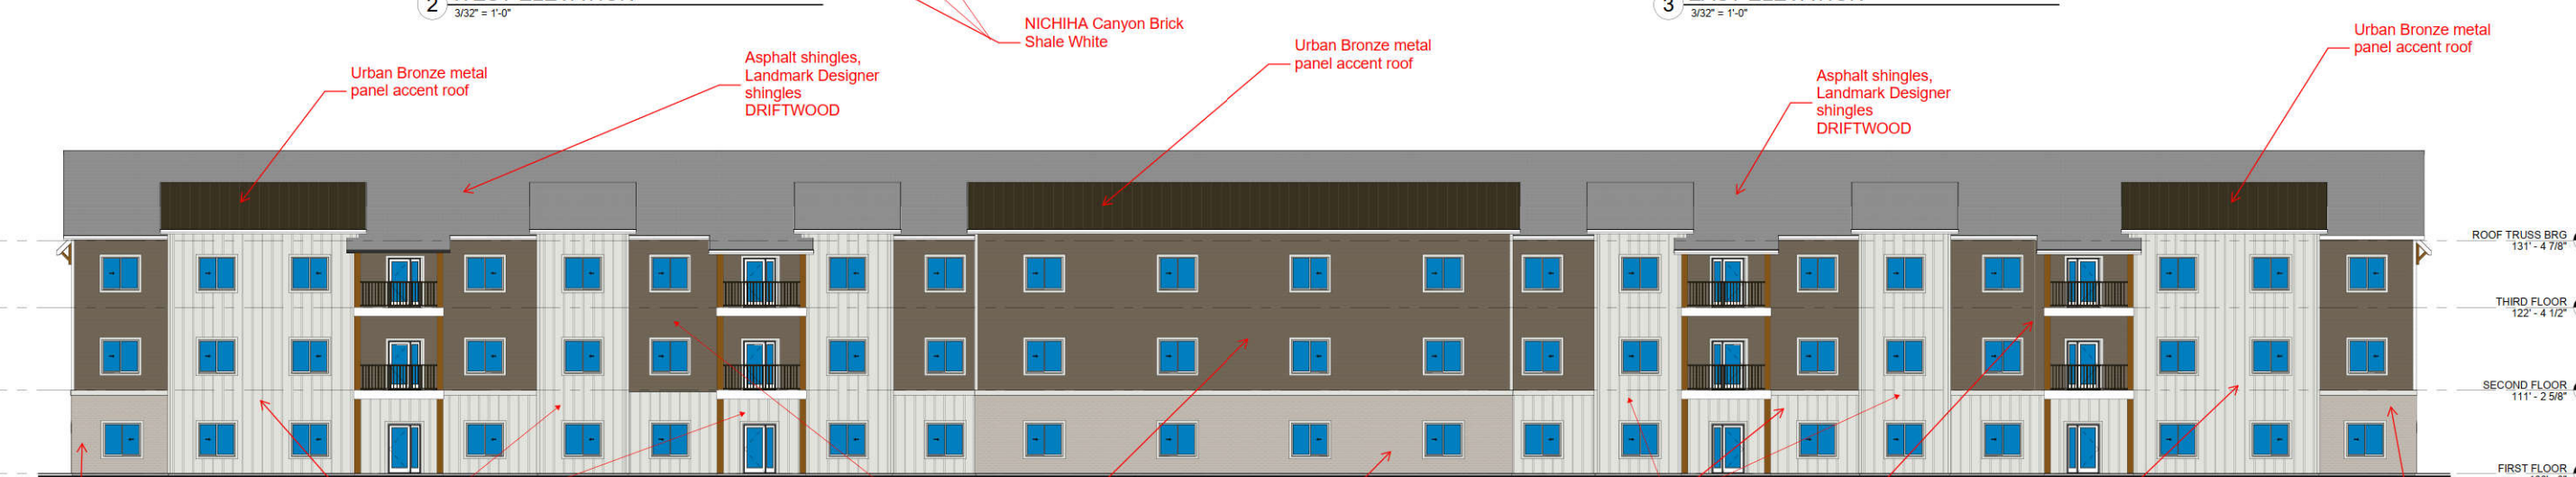

4 NORTH ELEVATION  
3/32" = 1'-0"





1 3D VIEW ONE



2 3D VIEW TWO



Asphalt shingles,  
Landmark Designer  
Shingles  
DRIFTWOOD

NICHIHA Canyon Brick  
Shale White



Hardie Vertical Siding  
Arctic White

Hardie Horizontal Siding  
Timber Bark

