





**RIVERFRONT DEVELOPMENT, PHASE 4**

# OVERALL SITE PLAN RIVERFRONT REVITALIZATION

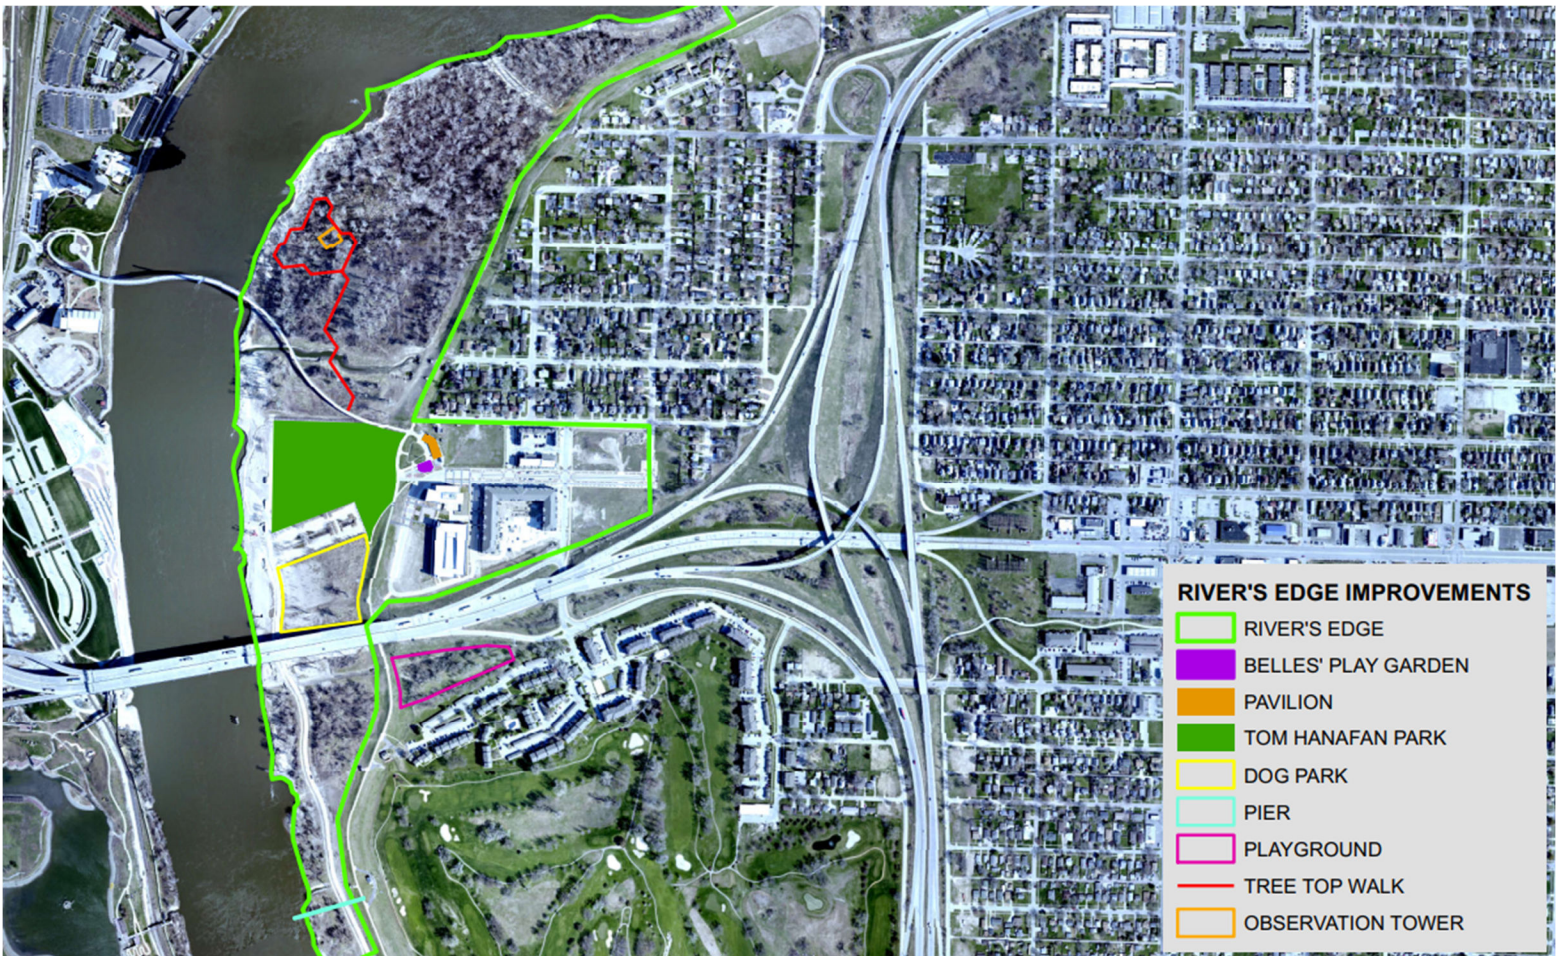

# ADVENTURE TOWER AND TREE TOP WALK AND VISUALS

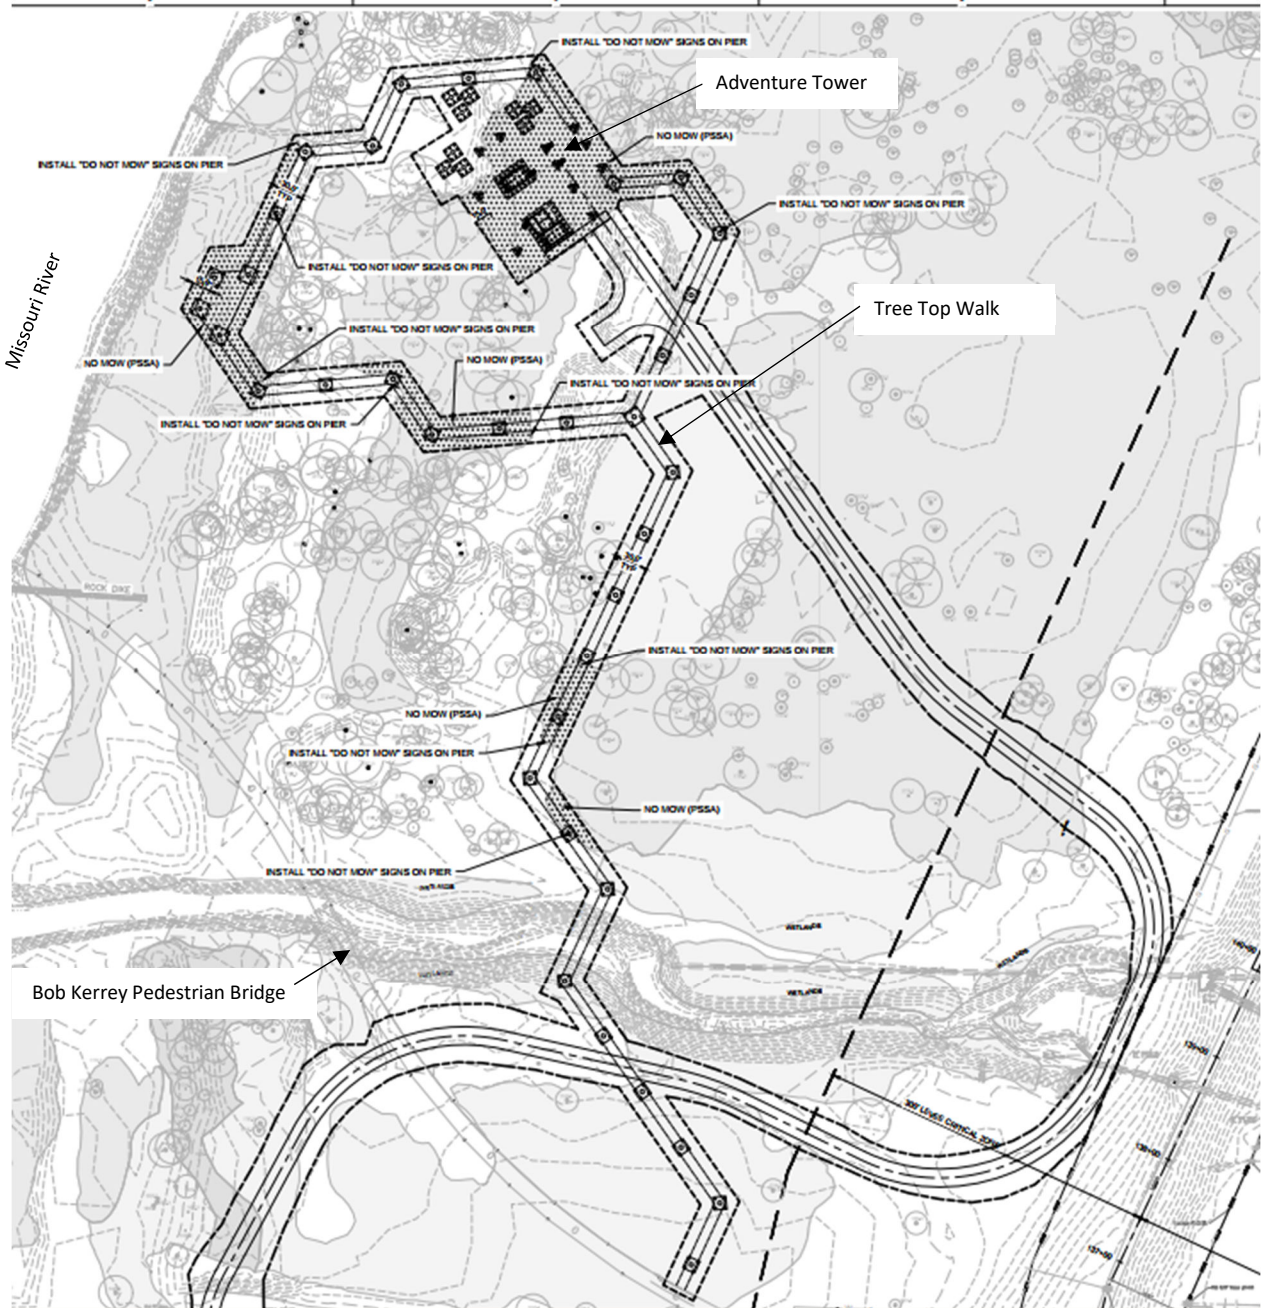

**ADVENTURE TOWER SILHOUETTE**

*View from Interstate 80 Bridge over Missouri River*




*View from Bob Kerrey Pedestrian Bridge*




**ADVENTURE TOWER AND TREE TOP WALK IMAGES**






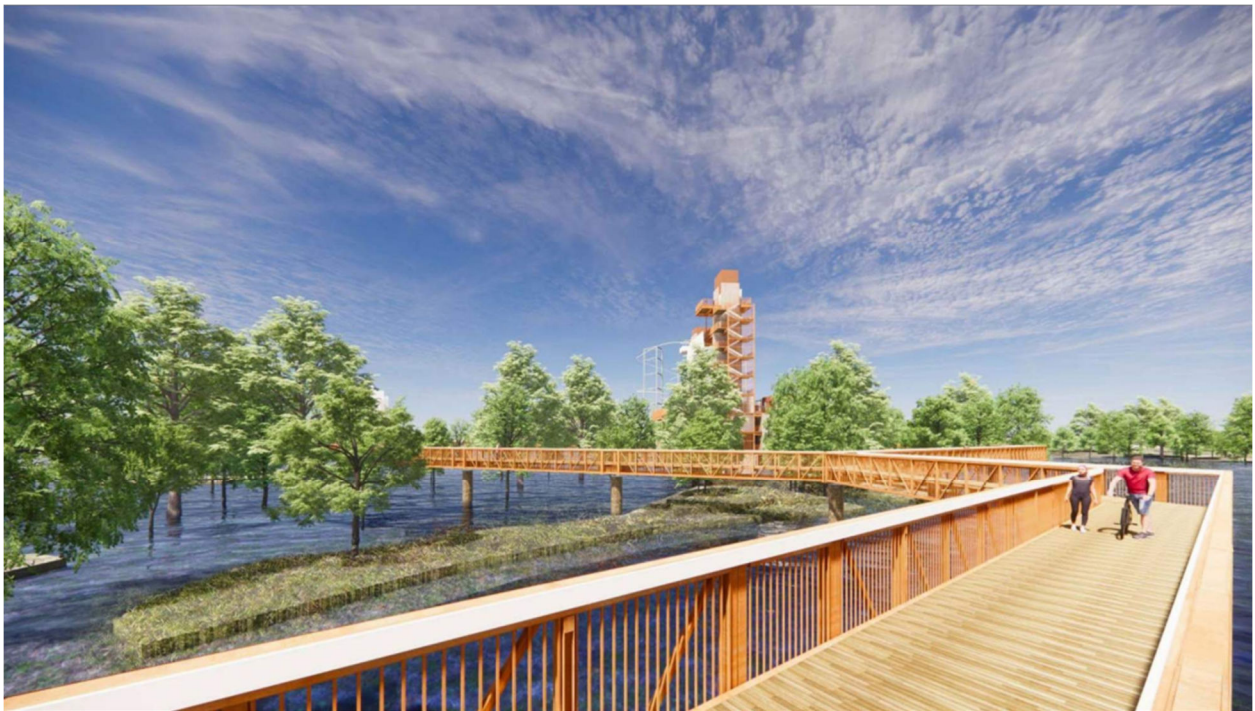


# PIER SITE PLAN AND VISUALS

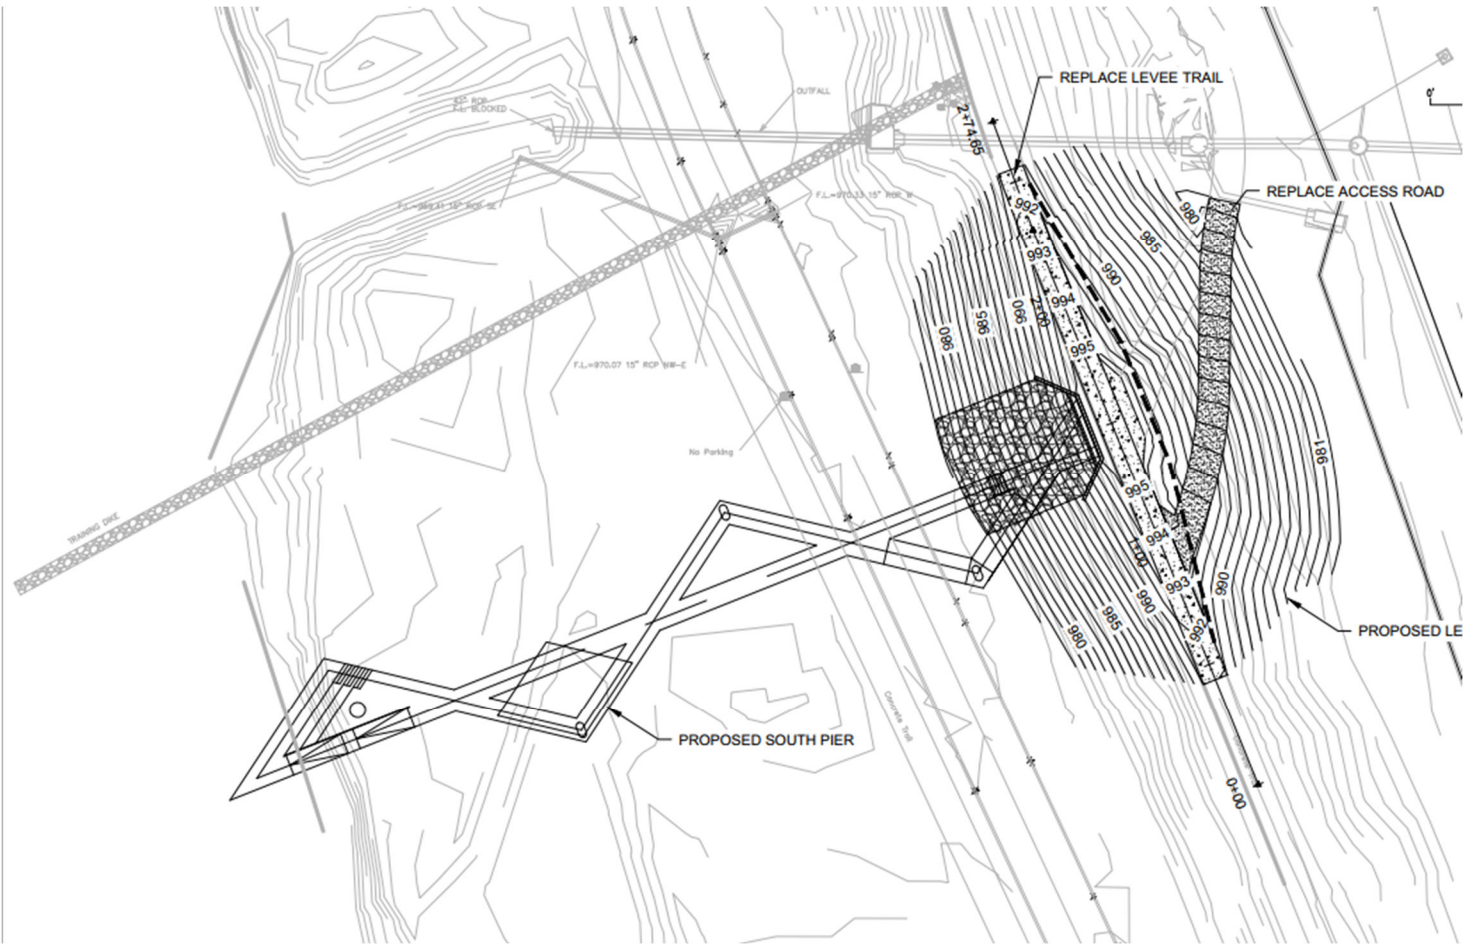

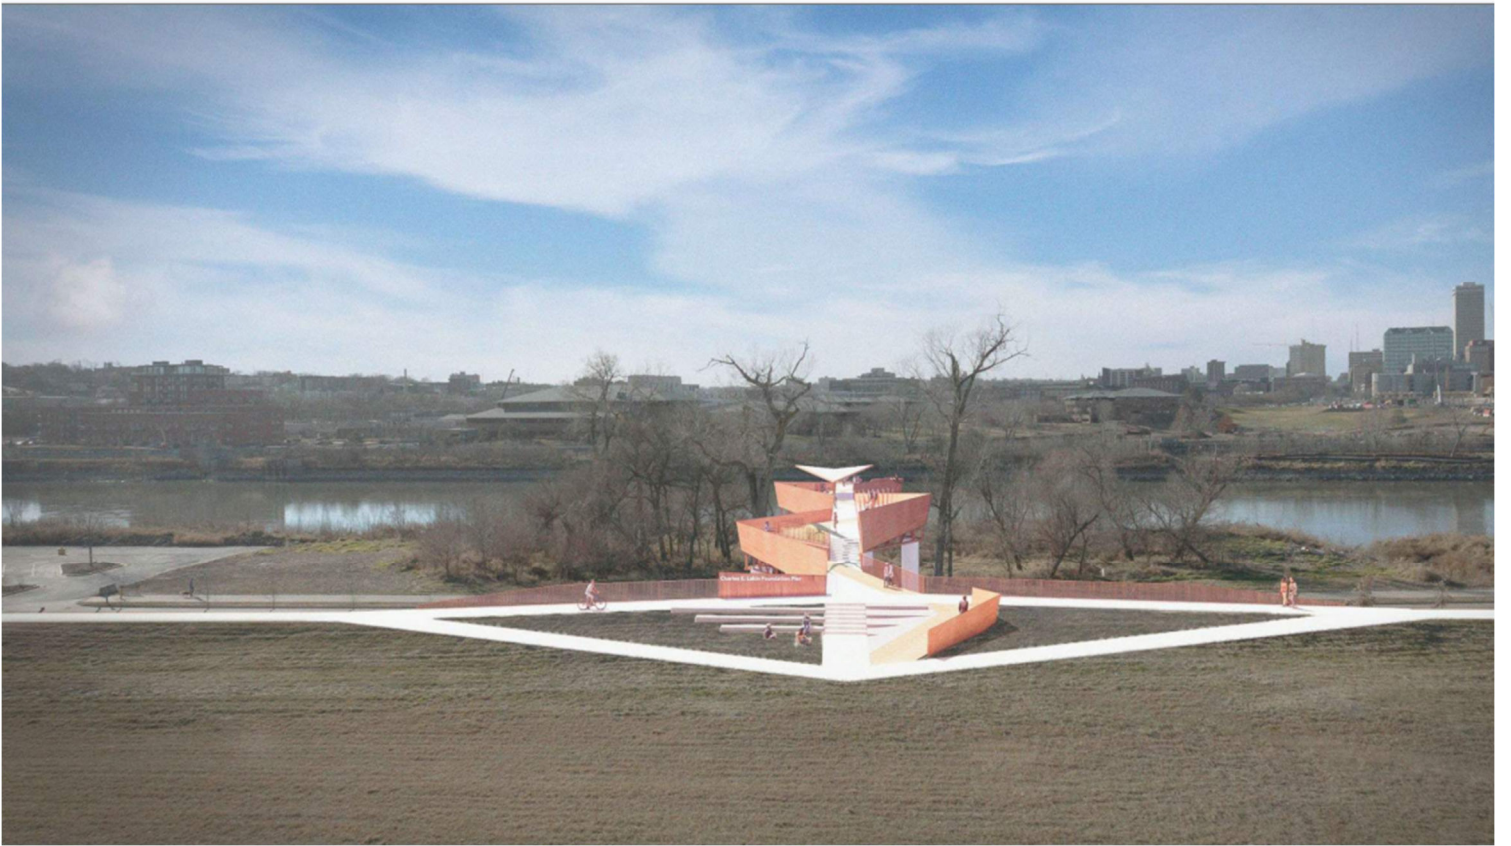




# PLAYGROUND AND DOG PARK SITE PLAN AND VISUALS

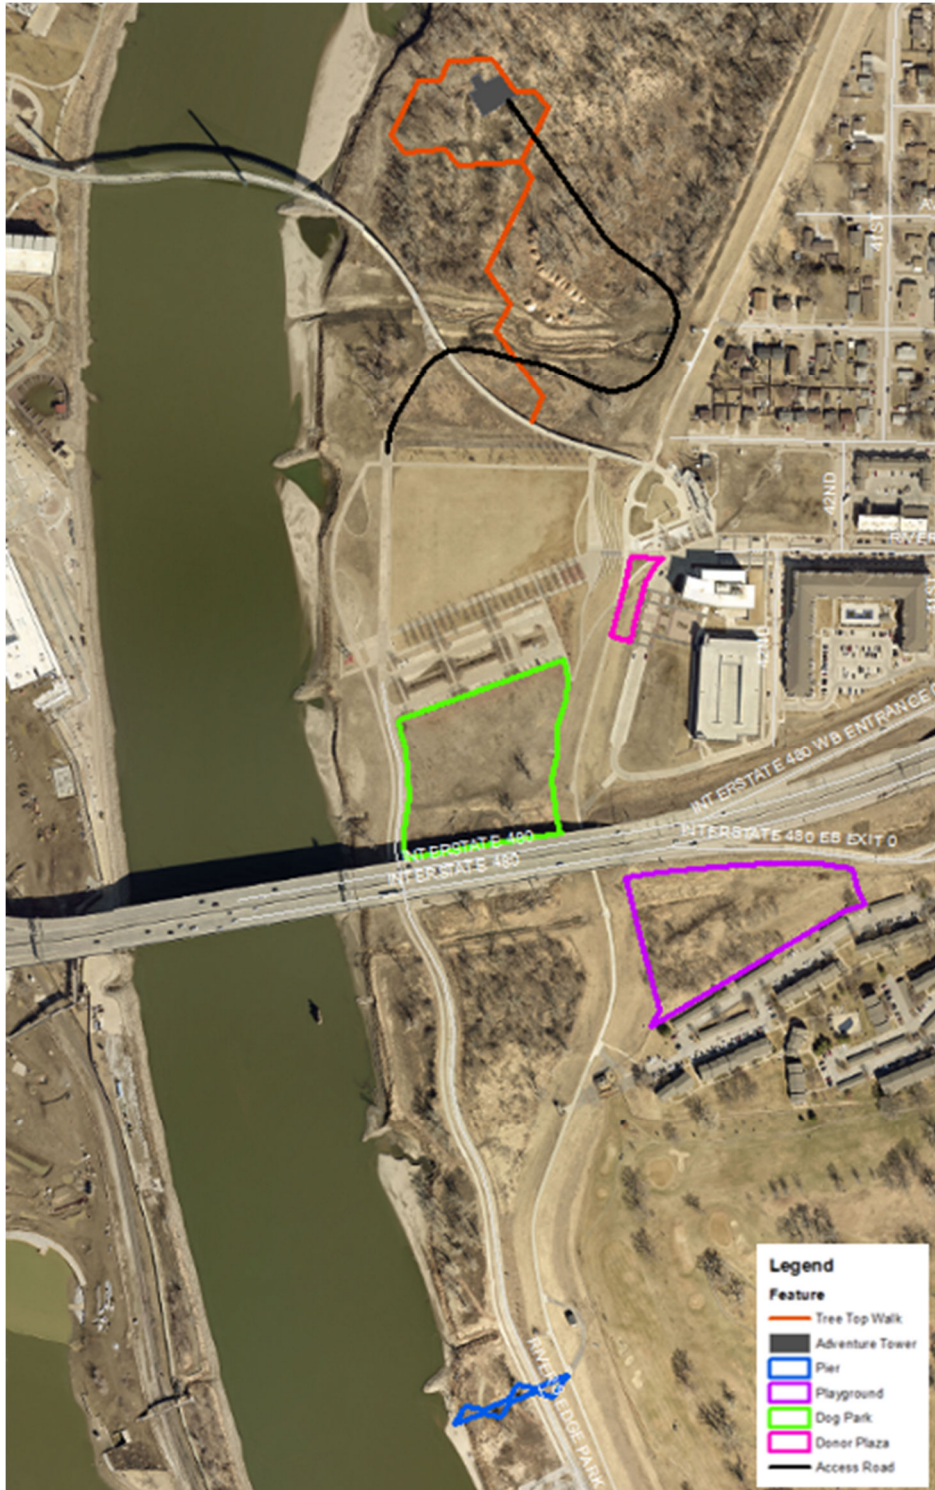





# PLAYGROUND

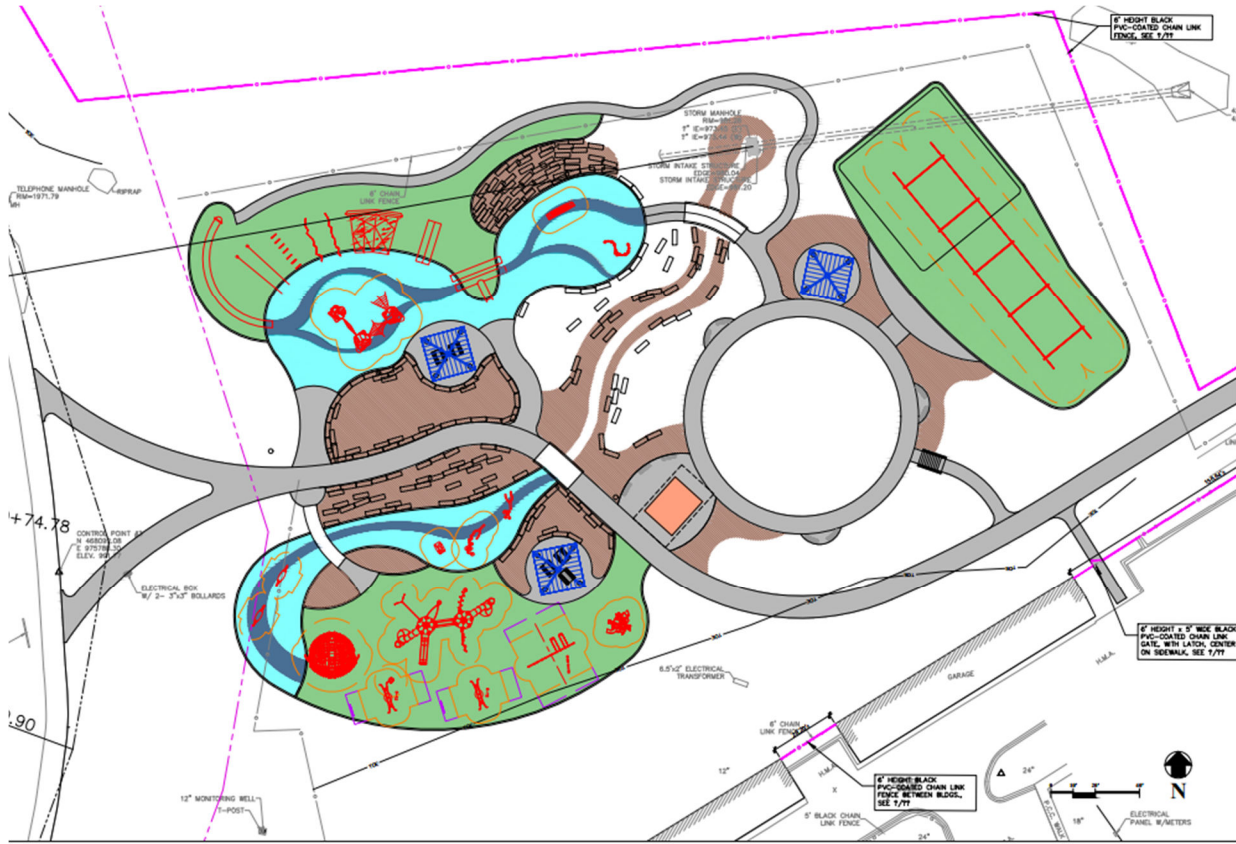

**1 ENLARGED SITE PLAN - AREA C: PLAY AREA**  
SCALE 1" = 30'

