


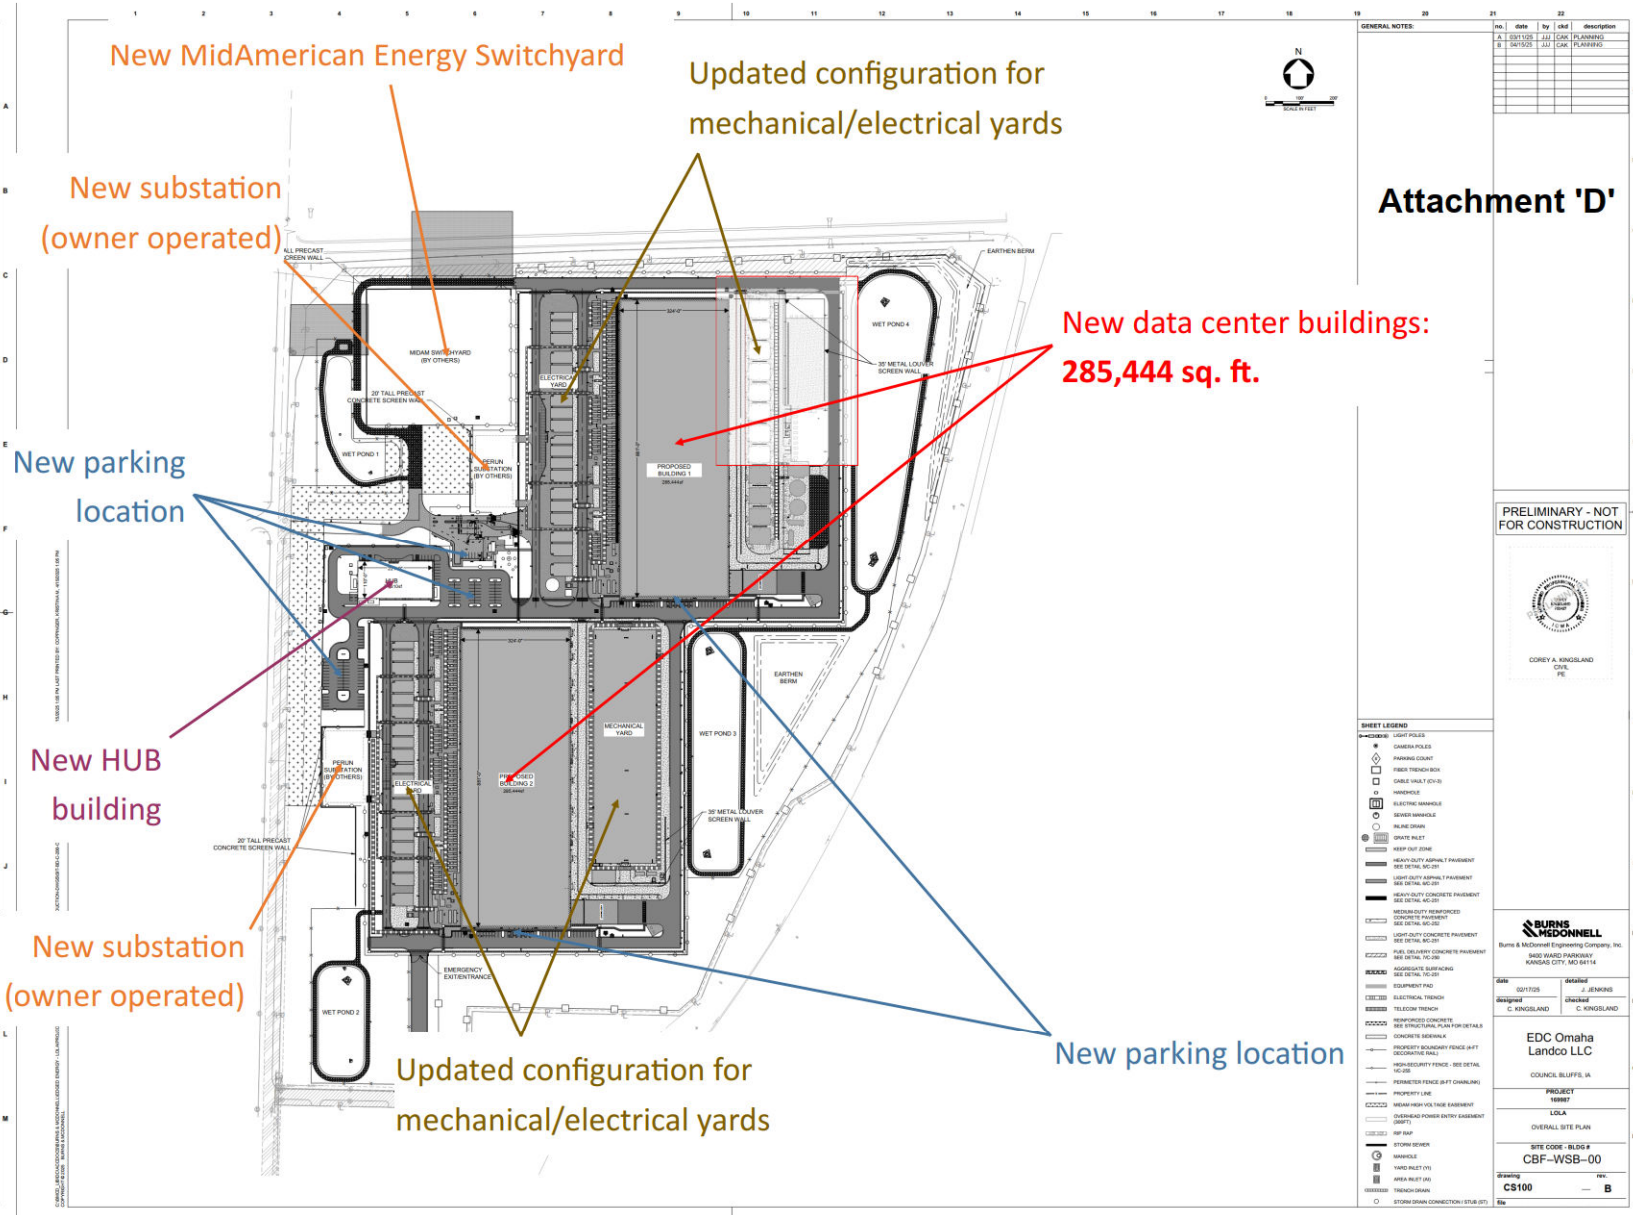
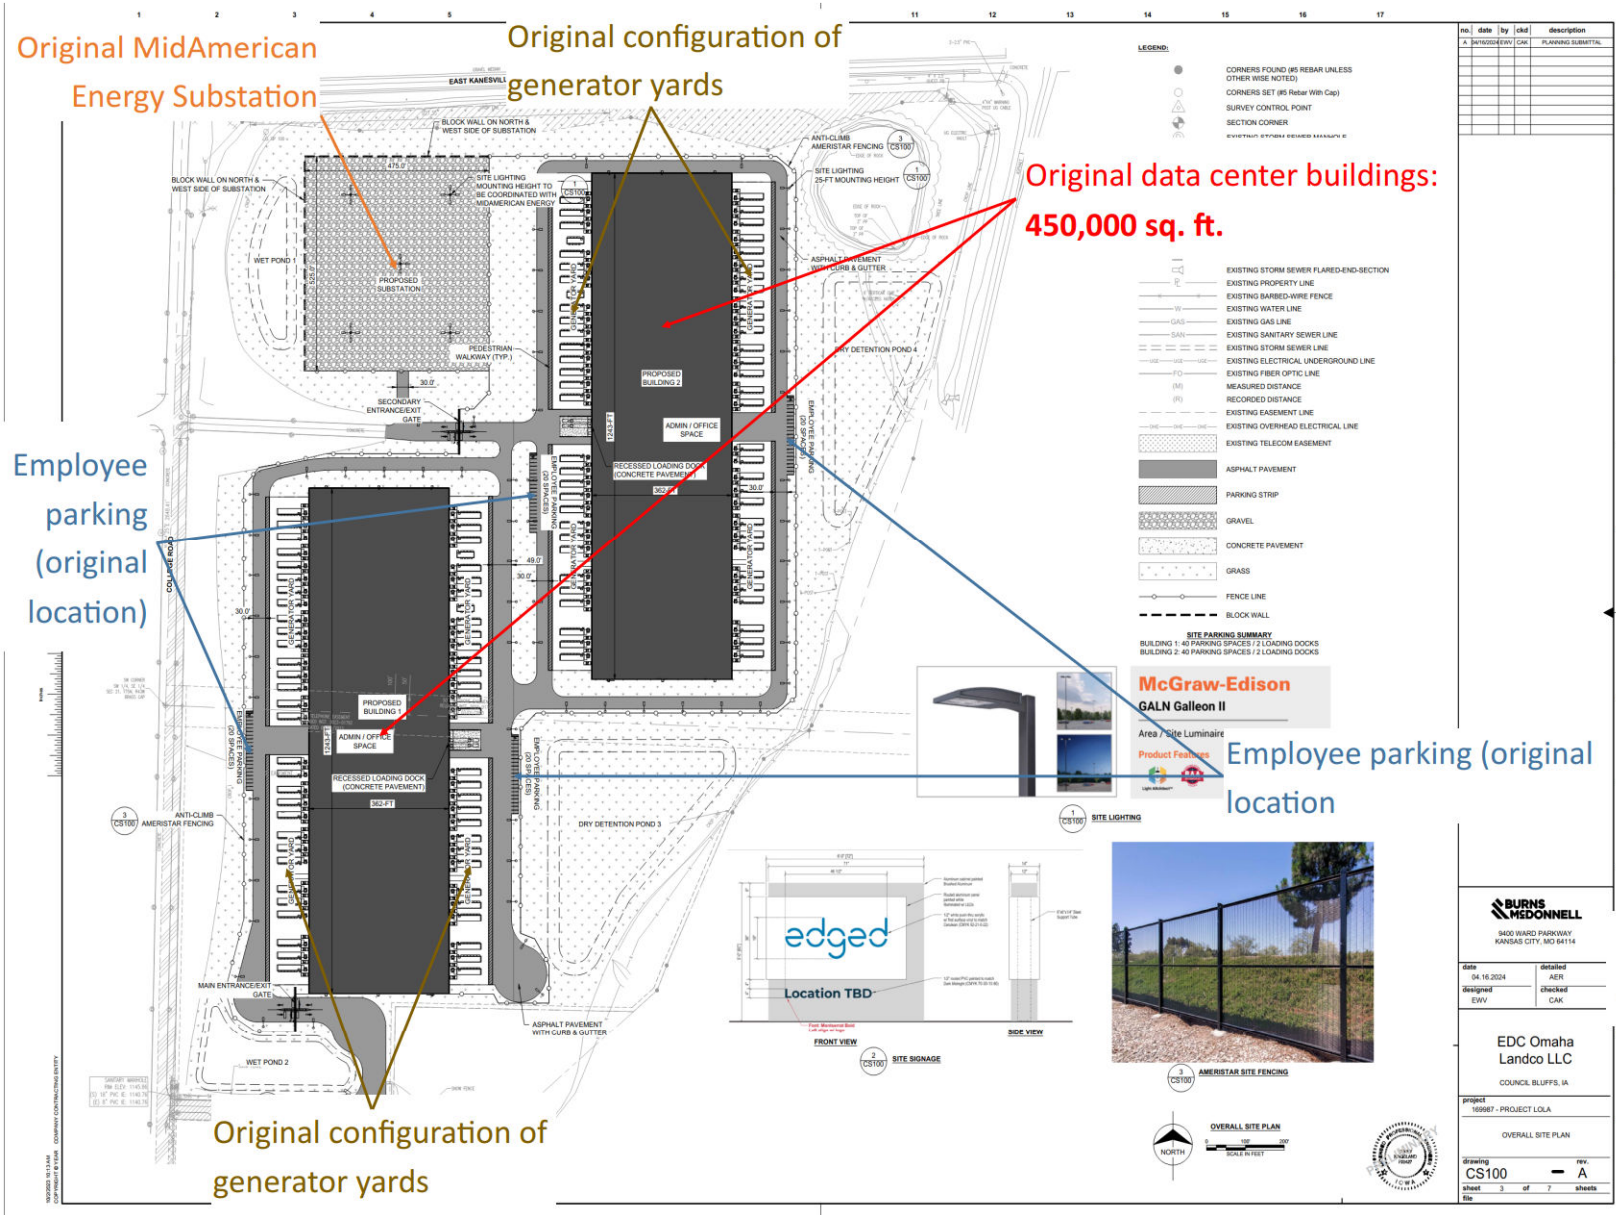


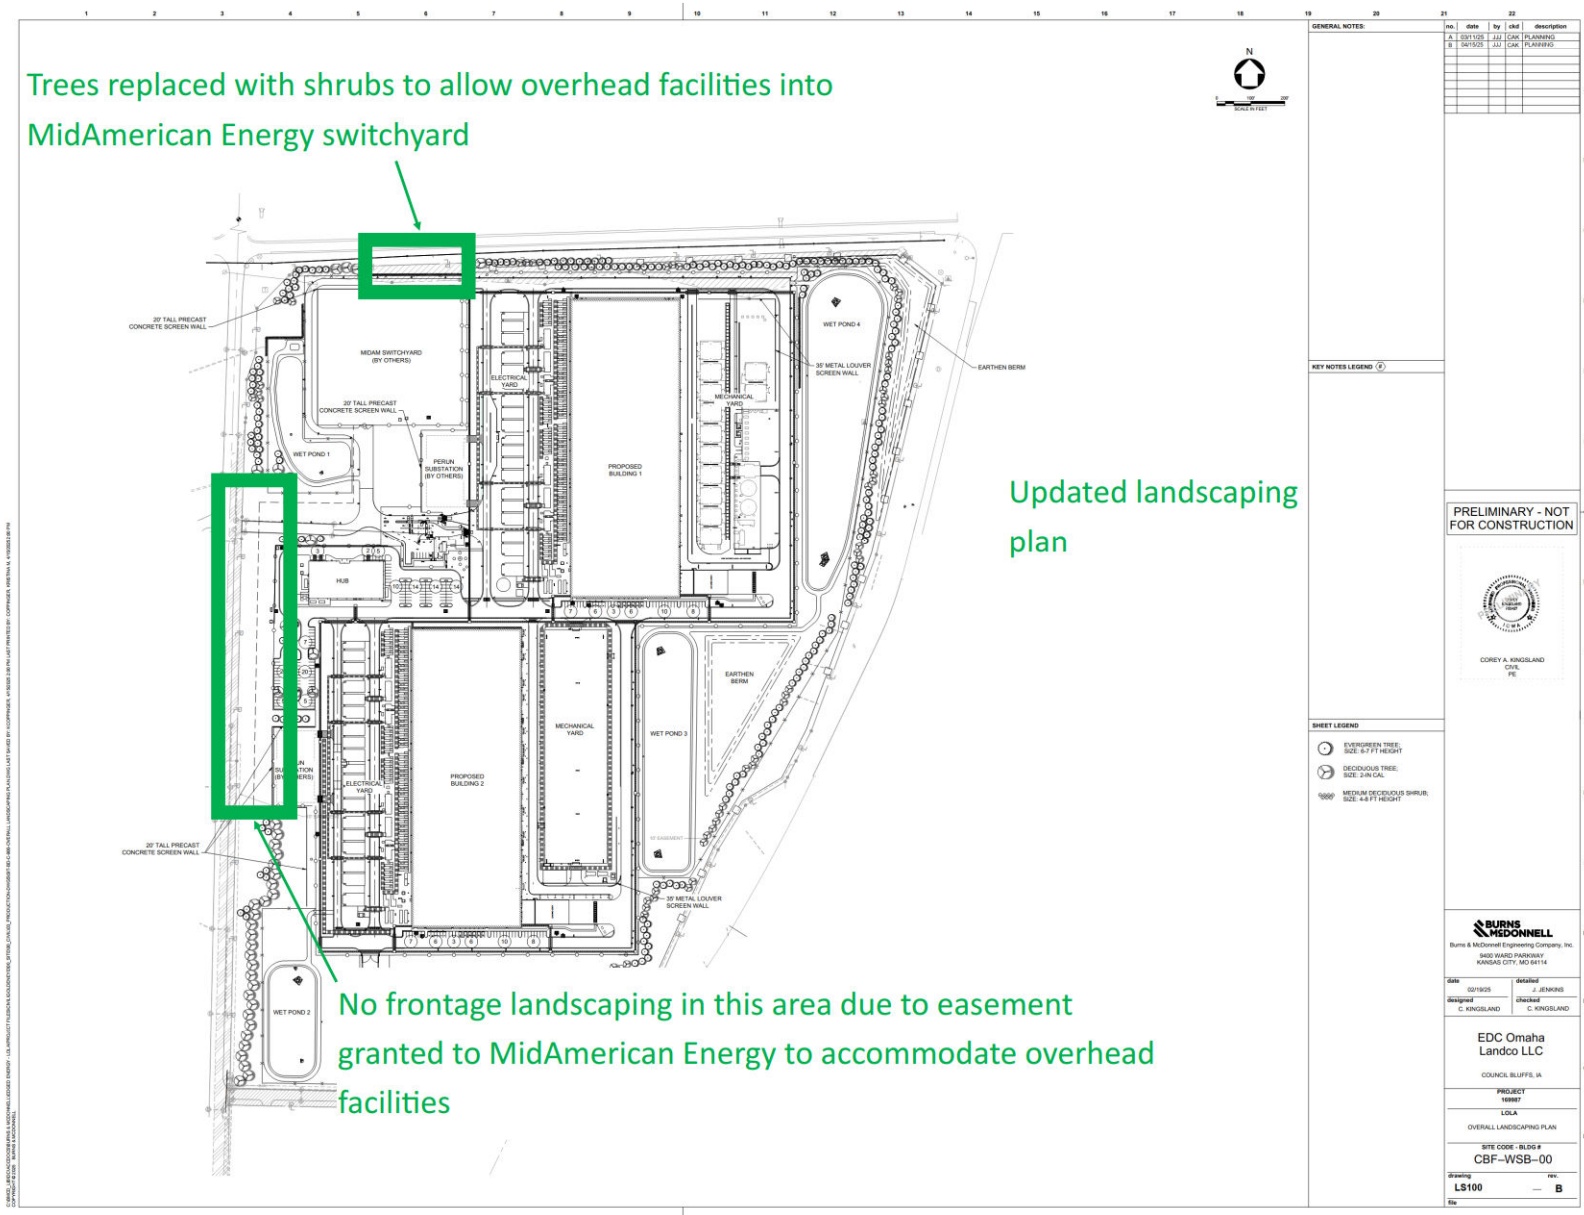


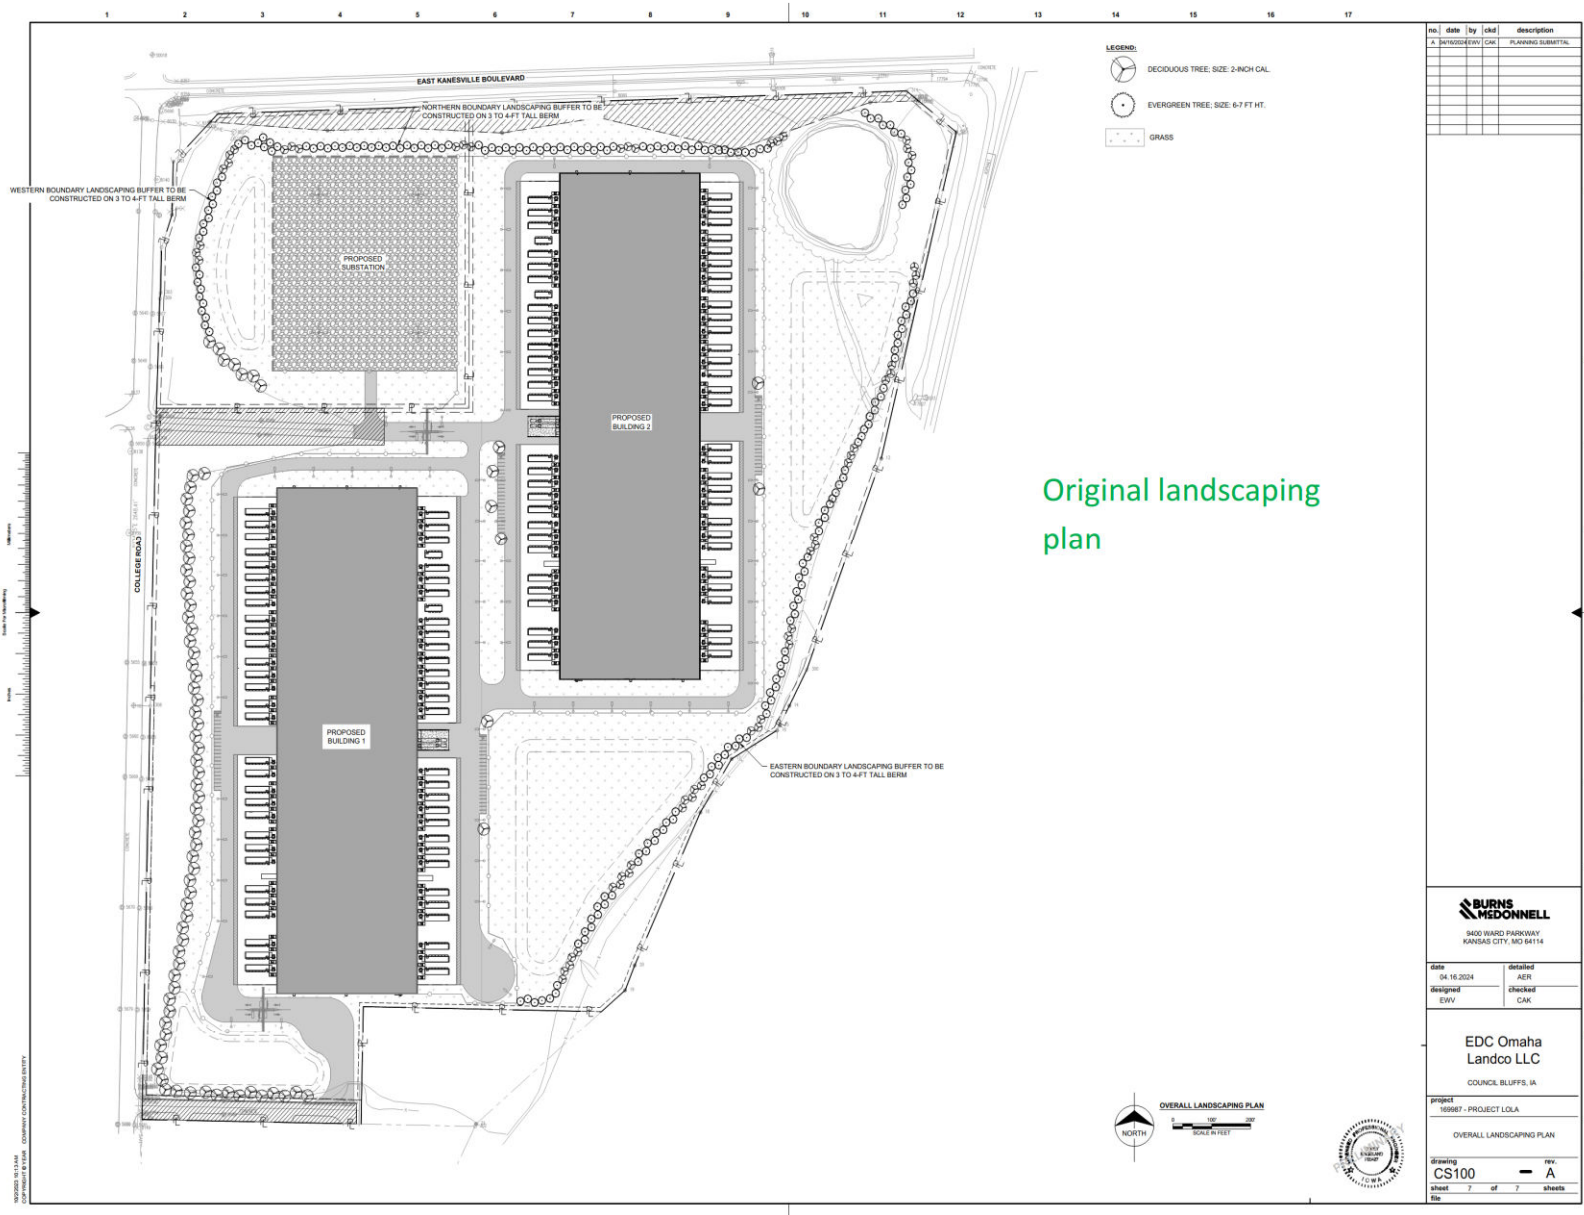

Original building elevations

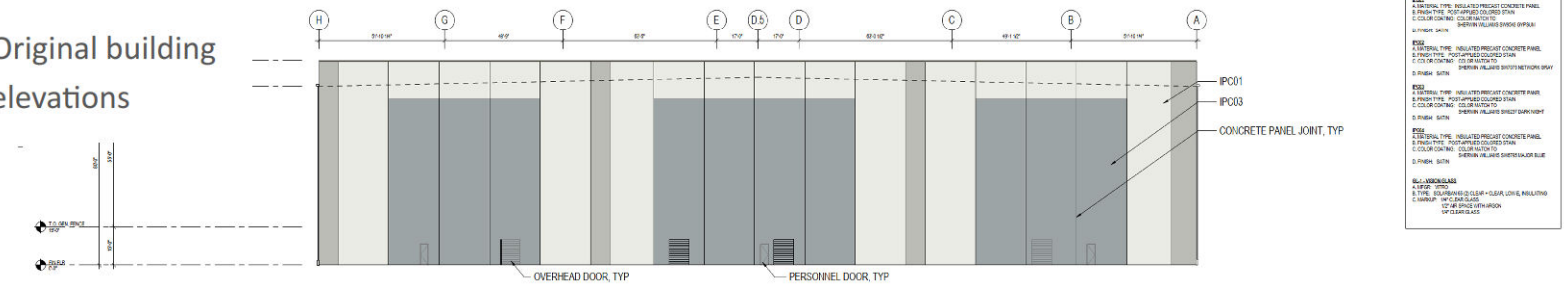


Original data center building height: 80'

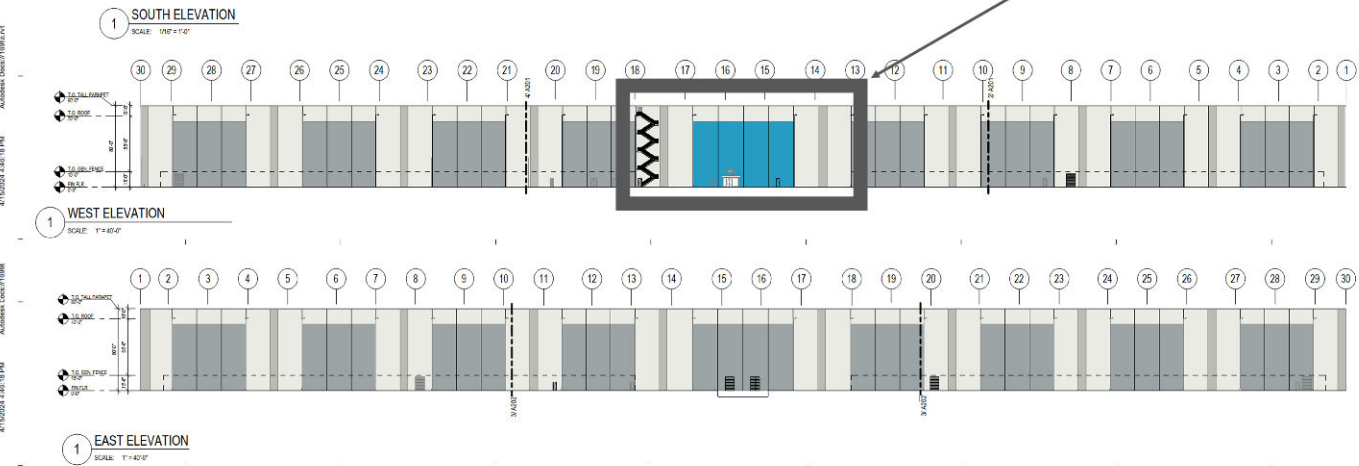

EXTERIOR ELEVATIONS
A201


EXTERIOR ELEVATIONS
A202

Updated building elevations

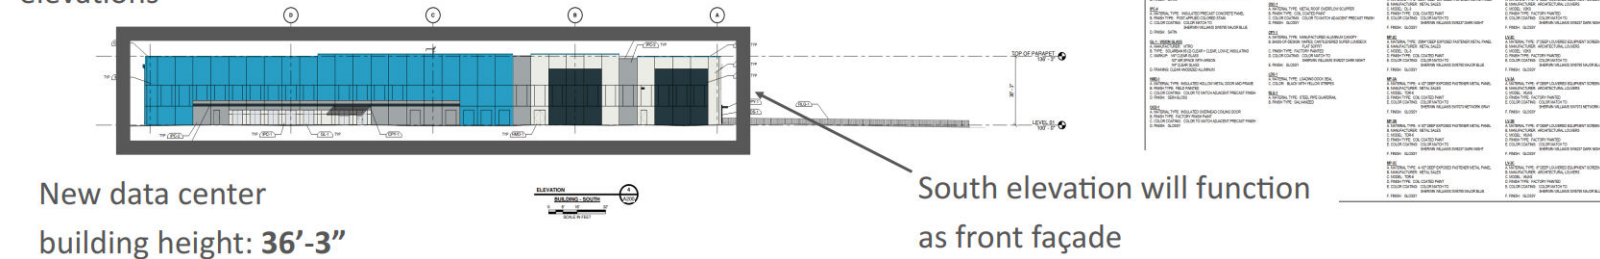


New data center building height: 36'-3"

South elevation will function as front façade

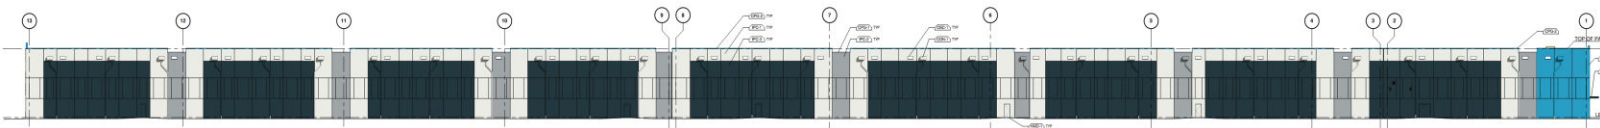

North elevation will incorporate enhanced design

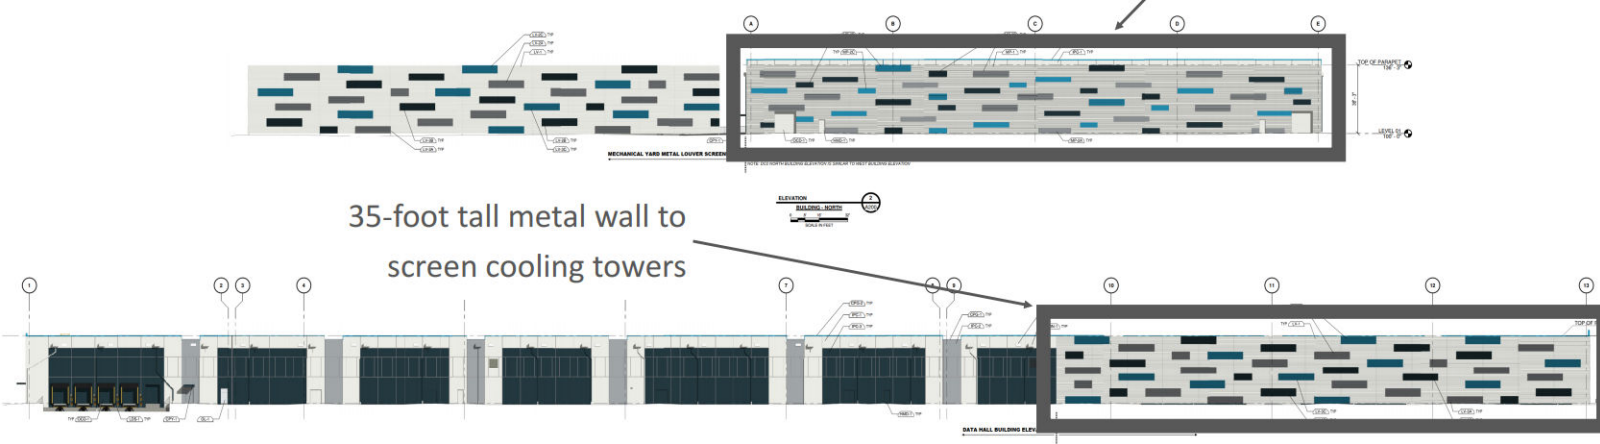

35-foot tall metal wall to screen cooling towers



PRELIMINARY - NOT FOR CONSTRUCTION

DATA HALL - DC1
EXTERIOR BUILDING ELEVATIONS
A200