



# FOX RUN LANDING, REPLAT 5

BEING A REPLAT OF LOT 116 AND A PORTION OF LOT 117, FOX RUN LANDING, CITY OF COUNCIL BLUFFS, POTTAWATTAMIE COUNTY, IOWA.



This drawing is being made available by hgm associates inc. as a public document. It is not to be used for any other purpose without the written consent of hgm associates inc. The user agrees to hold hgm associates inc. harmless from any and all claims, damages, costs, and expenses, including reasonable attorneys' fees, that may be incurred by hgm associates inc. as a result of the use of this drawing or any part thereof, except in accordance with the terms of the above agreement.

**hgm**  
ASSOCIATES INC.  
ENGINEERING ARCHITECTURE SURVEYING  
council bluffs iowa

DEF.	drawn	date
DEF.	DESIGNED	
DEF.	APPROVED	
DEF.	DATE	
DEF.	REVISION	

project FOX RUN LANDING, REPLAT 5  
REPLAT A PORTION OF LOTS 116 AND 117, FOX RUN LANDING, C.B., IA  
client TALON DEVELOPMENT, LLC  
1305 BENSON ROAD, SIOUX FALLS, SD 57104  
sheet SUBDIVISION PLAT

project no. 112522  
sheet 2 OF 2

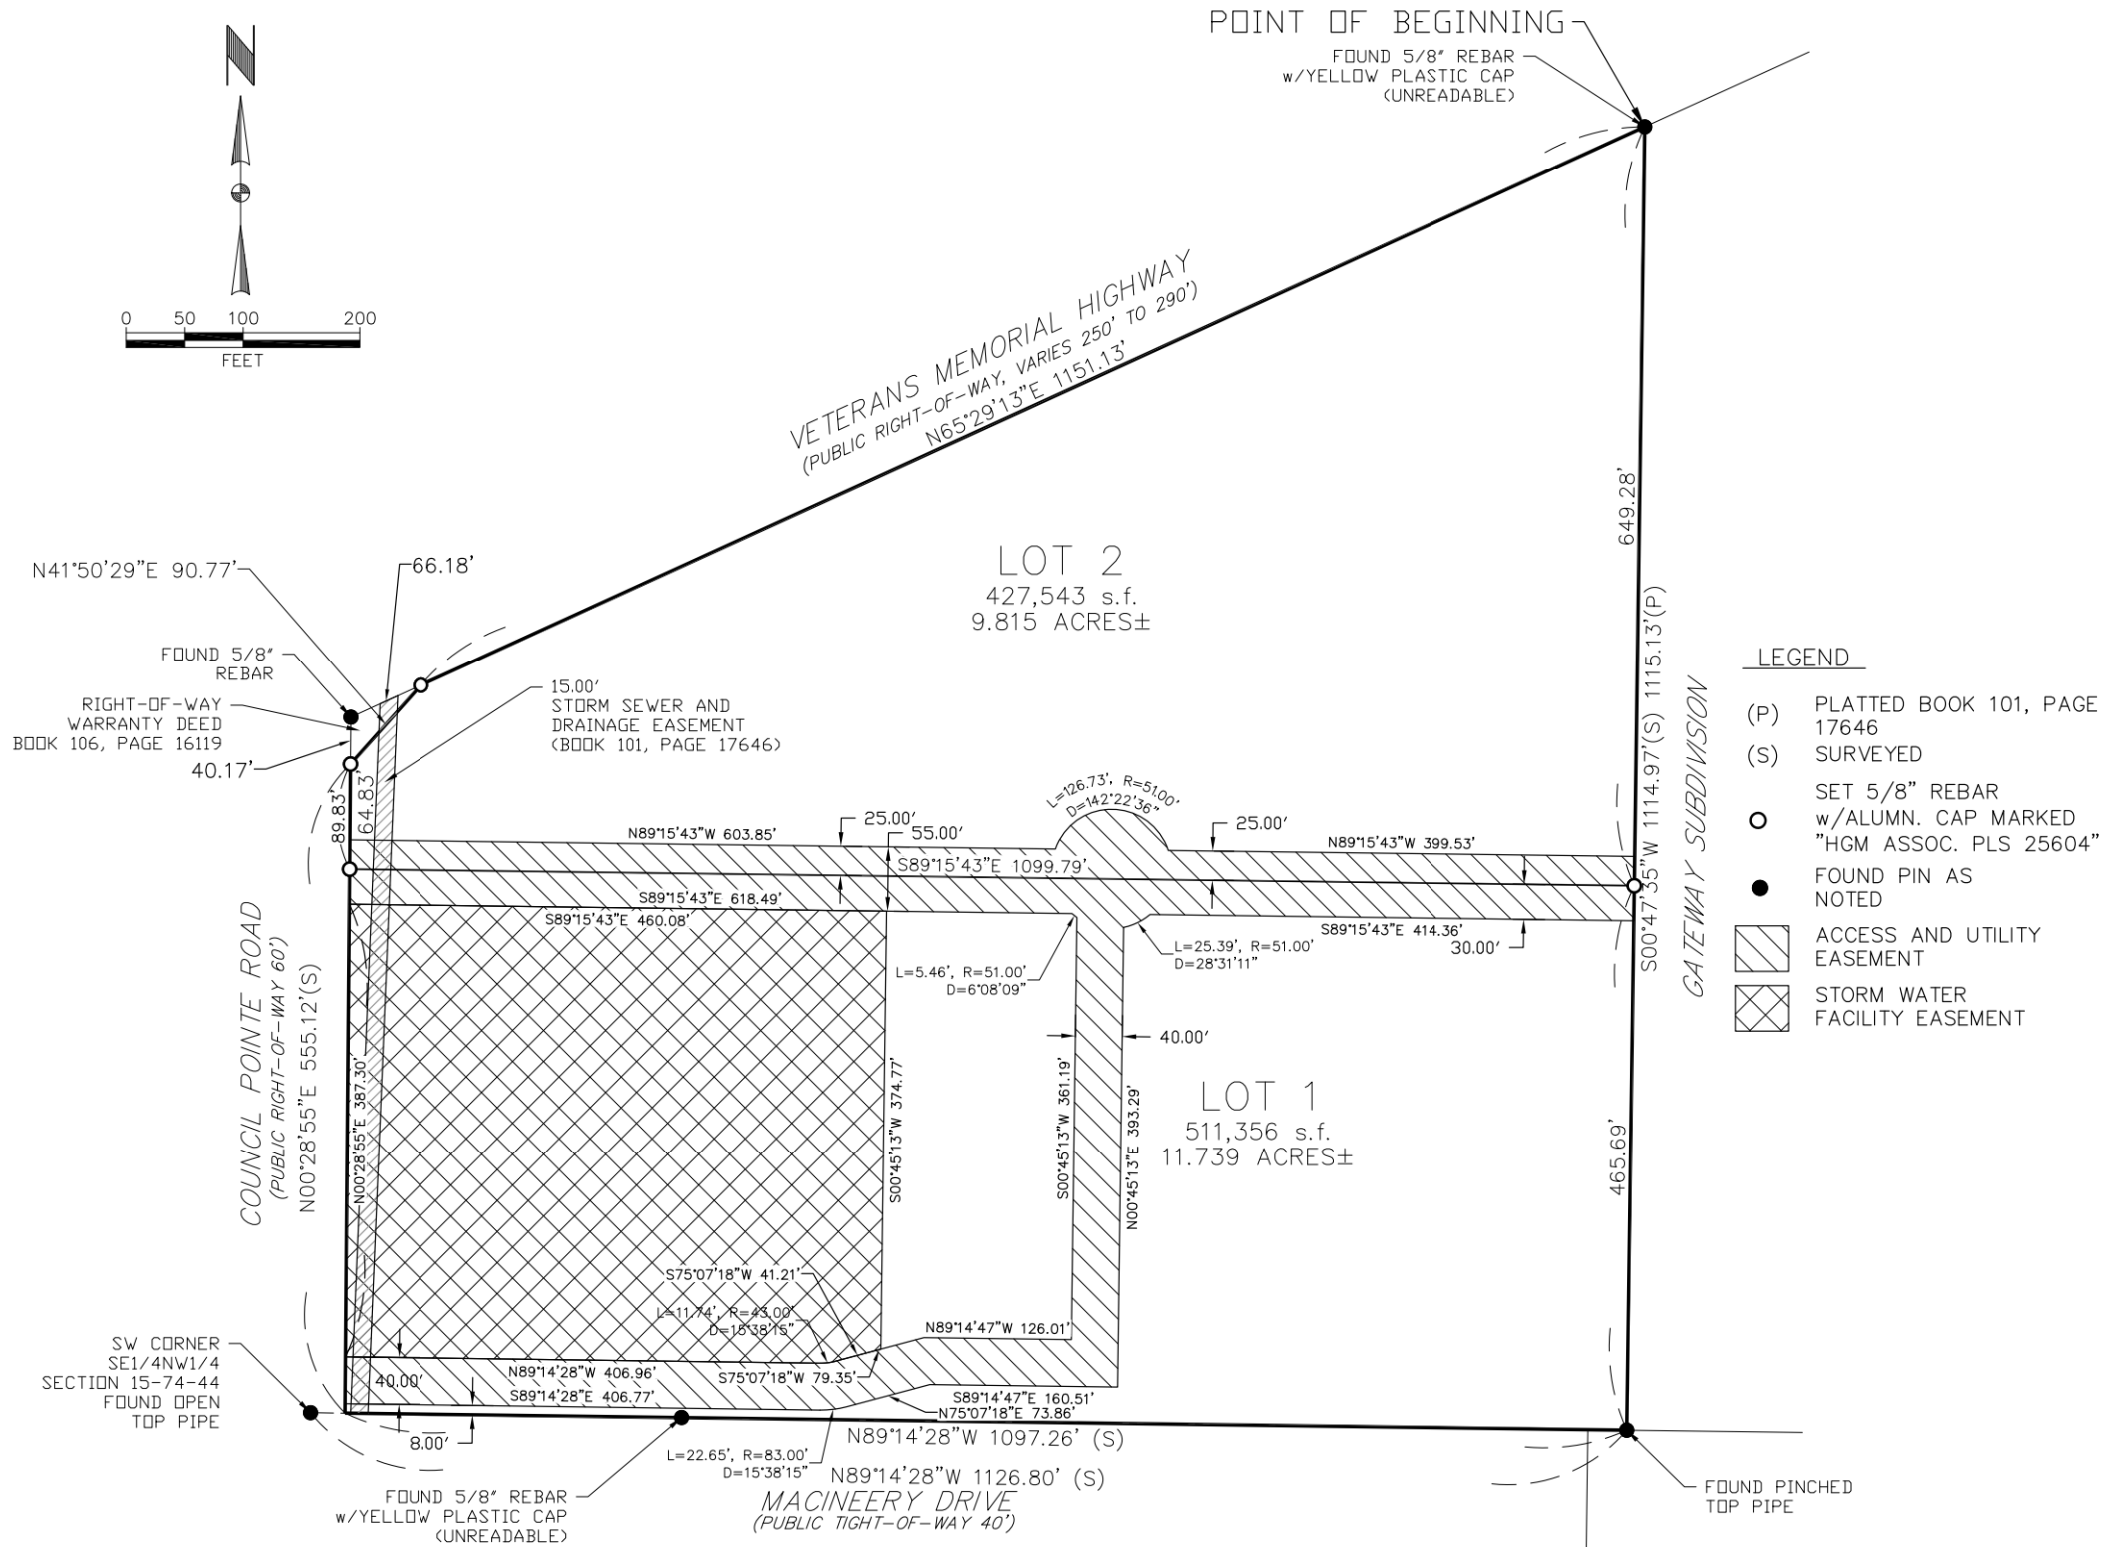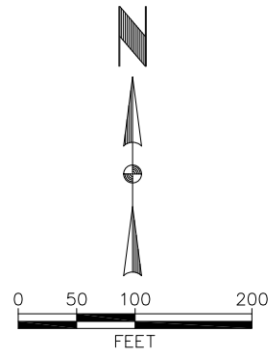

hgm:112522 s:\server\Drawings\112522-Talon-South-Pointe-Subdivision\Engineering\Drawn\Survey\112522-SUBDIVISION.dwg